




LAYOUT PLAN VIEW

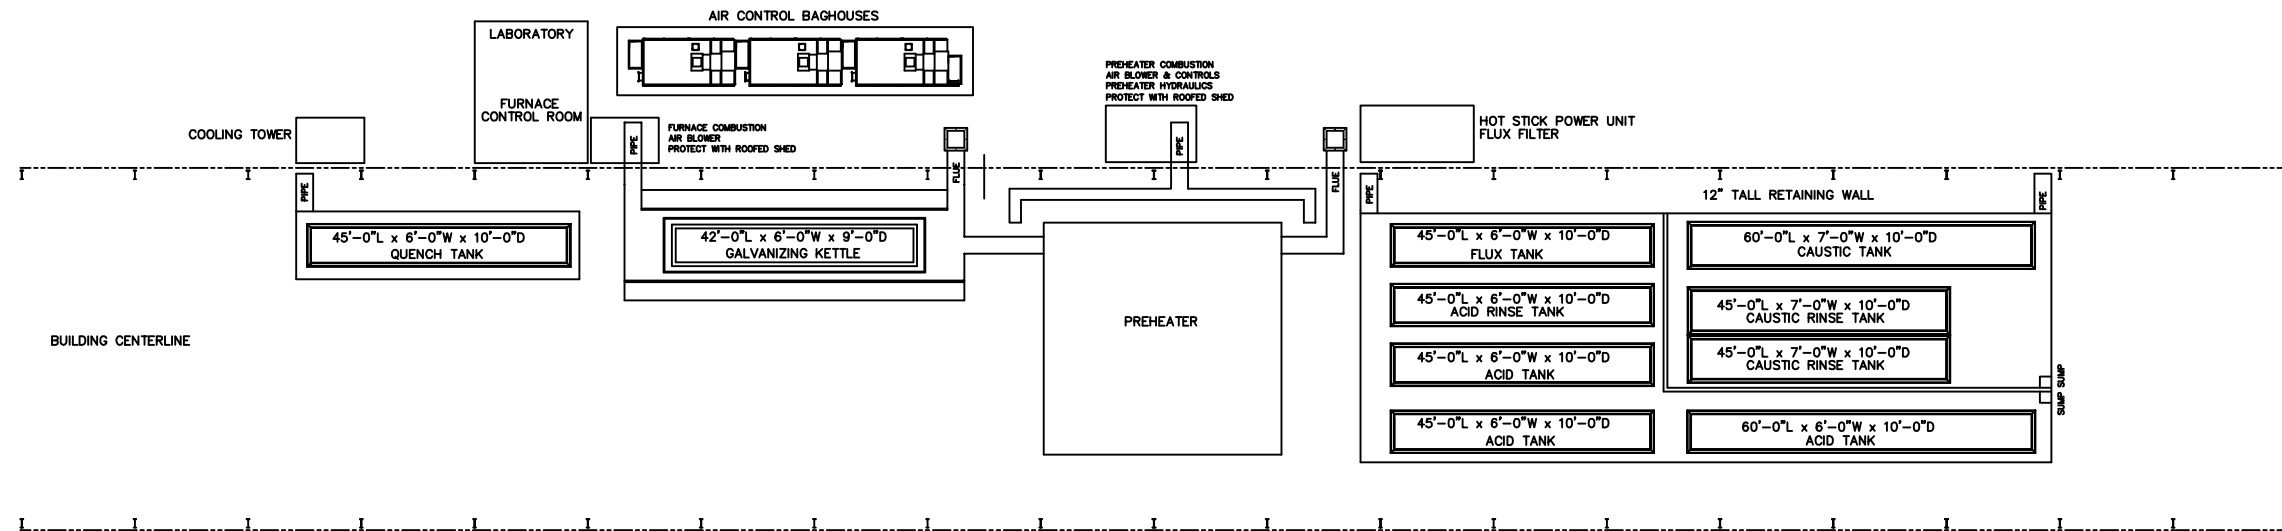

PIT PROFILE

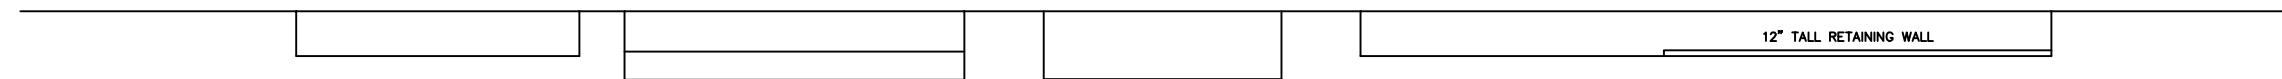

HOT DIP ZINC GALVANIZING PROCESS FLOW DIAGRAM

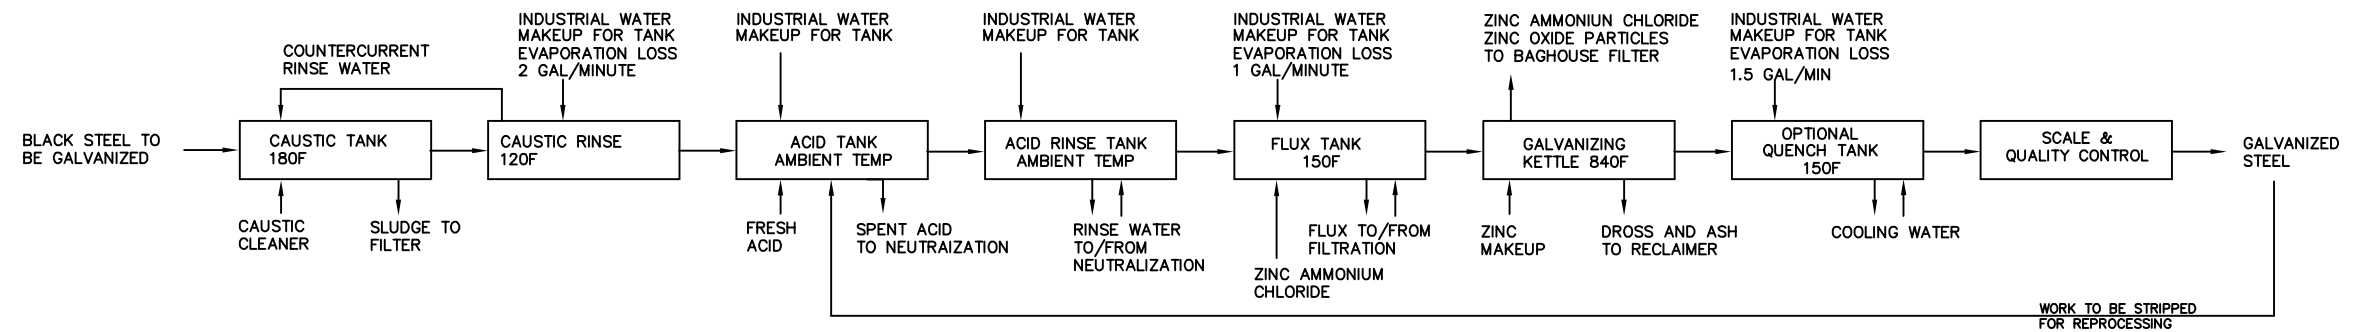

THIS DRAWING IS THE PROPERTY OF GTI ENGINEERING, INC. AND IS CONSIDERED CONFIDENTIAL. IT MAY NOT BE REPRODUCED OR COPIED WITHOUT THE WRITTEN CONSENT OF GTI ENGINEERING, INC.

NO.	REVISION	DATE	BY

GTI ENGINEERING, INC.
 EQUIPMENT & ENGINEERING FOR
 THE GALVANIZING INDUSTRY
 TEXAS REGISTERED ENGINEERING FIRM F8067
 BOX 5486 KATY TX 77491 USA 281-398-0004

SCALE: ANY
 DATE: 14 JUNE 2010
 TITLE: PARALLEL PLANT LAYOUT

APPROVED BY: JCB
 DRAWN BY: JCB

TYPICAL
 GTPAR42